

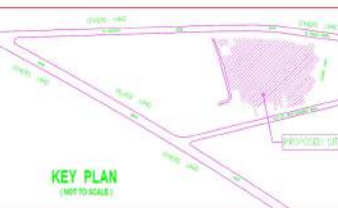
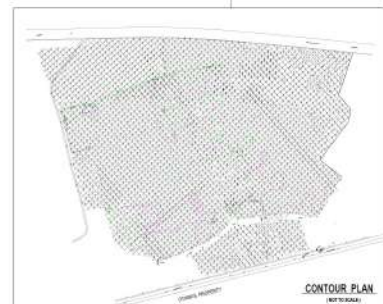



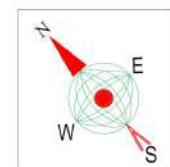



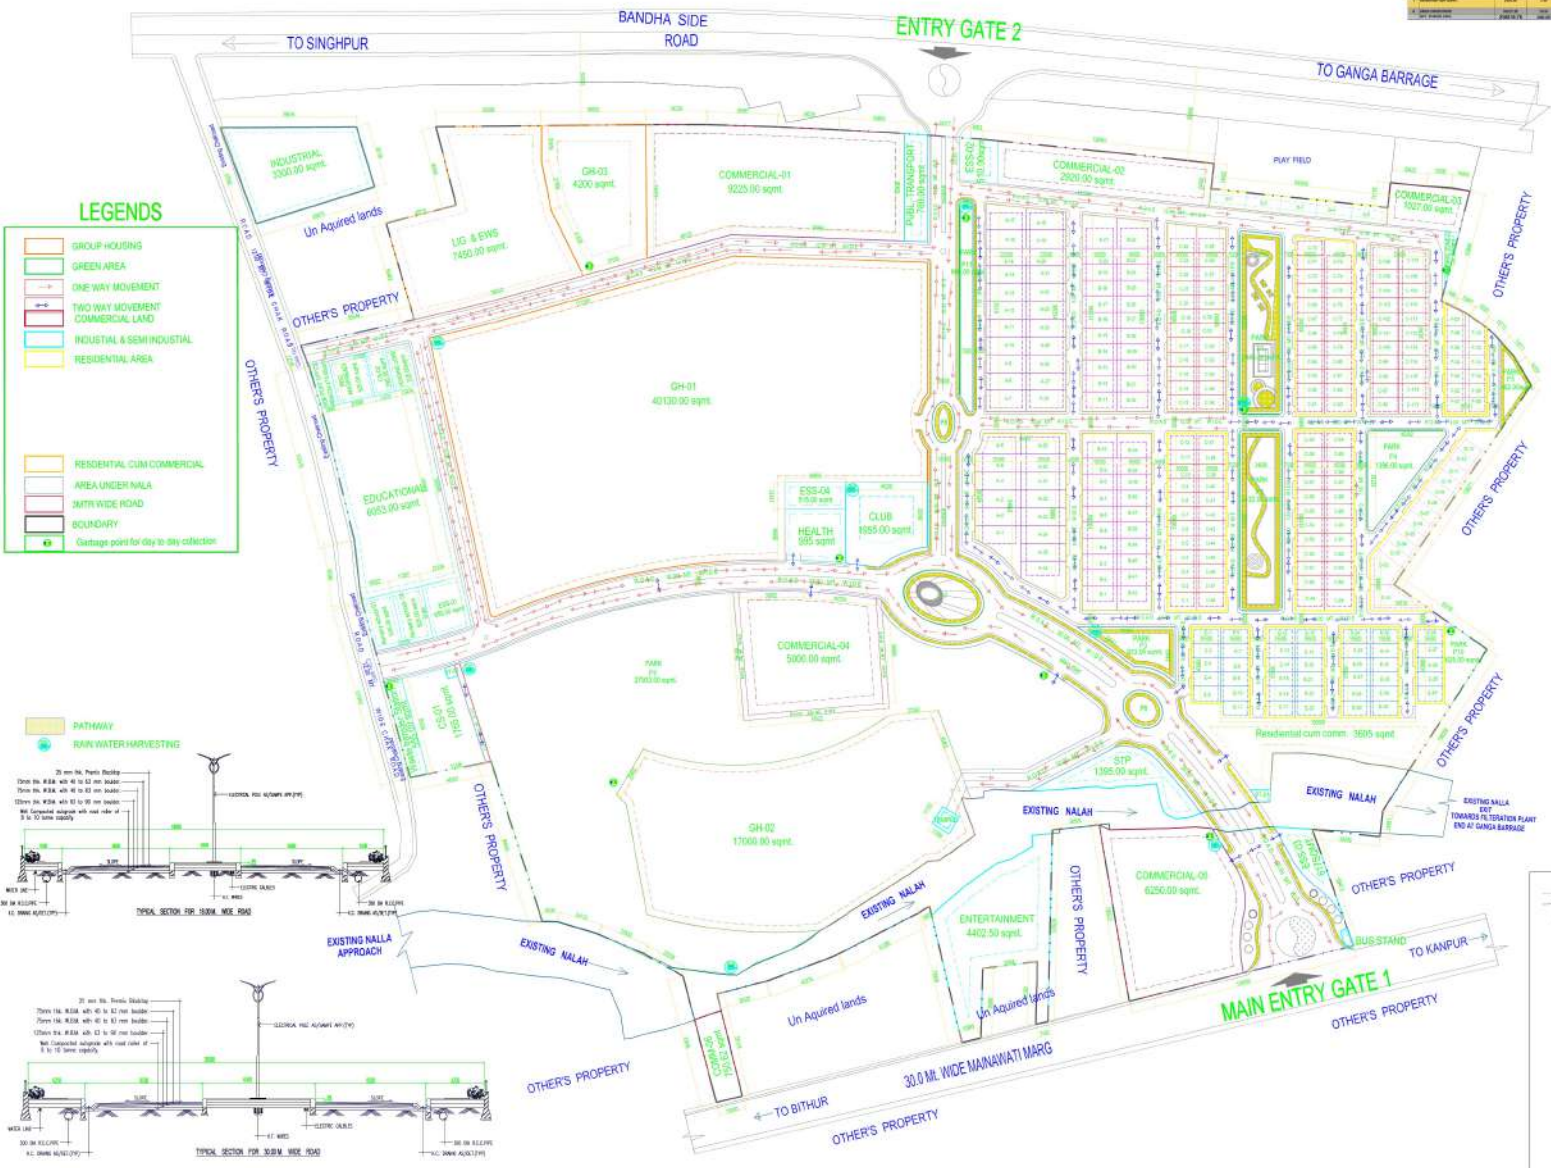

PROPOSED INTEGRATED TOWNSHIP ON 68.68 ACRES OF LAND AT VILLAGE - SINGHPUR KACHHAR & HINDUPUR DISTRICT - KANPUR (U.P.)






